

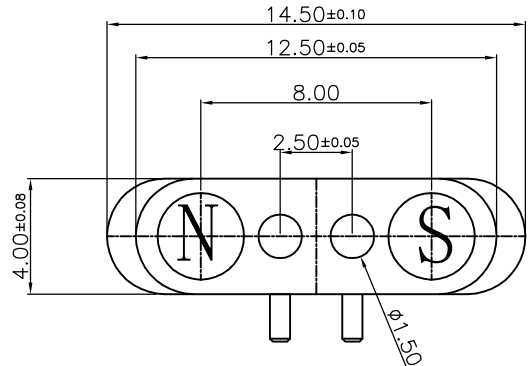
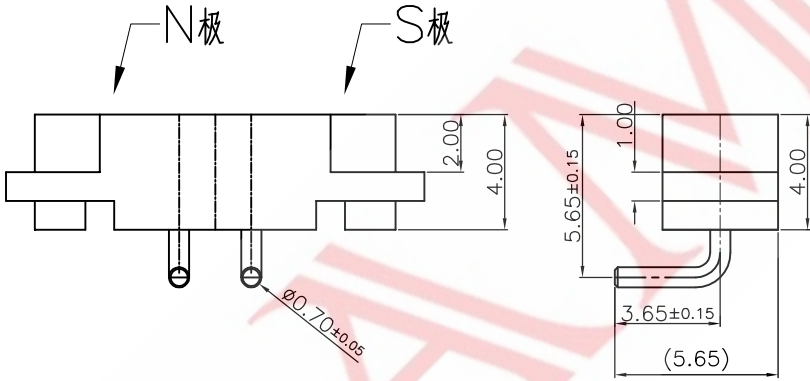
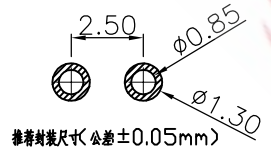
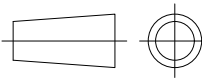


**HESTORE.HU**

elektronikai alkatrész áruház

**EN:** This Datasheet is presented by the manufacturer.

Please visit our website for pricing and availability at [www.hestore.hu](http://www.hestore.hu).

1	2	3	4	5	6	7	8
POGO PIN REAC/ROHS					REV	DESRIPTION	DATE
					A1	NEW	2018.06.12
E					Notes: Characteristics: A. Material (材料) 1) Housing: High Plastic Black (UL94V-0) 2) Plunger: brass c3604 3) Barrel: brass c3604 4) Spring: Stainless steel wire. B. Plating (电镀) 1) Plunger: Plating Min. 3u' Au over Min. 50u' Ni. <del>2) Barrel: Plating Min. 0u' Au over Min. 50u' Ni.</del> <del>3) Spring: Plating Min. 0u' Au</del> C. Electrical (电气性能) 1) Operating voltage: 12V Max. 2) Operating current: 3A Max. 3) Contact resistance: 30mohm Max. at working height (Quiescence). <del>D. Mechanical (机械性能)</del> 1) Total stroke: 1.10mm. 2) Working height: 1.0mm. 3) Spring Force: 45gf±10gf at working height 4) Mechanical life: 10,000 cycle min. 5) Don't exceed the Max. allowed compression E. Environmental (工作环境) 1) Storage and operating temperature range: -40°C~+85°C 2) Humidity range: 10% RH to 90% RH 3) Salt spray: 48H F. Others (其它) 1) The dimensions marked * are critical, Should be checked in production 2) RoHS compliant product.		
D							
C							
B							
A					FIRST VIEW 		
		GENERAL TOLERANCE $\geq 0 \sim 2 <$ ±0.15 $\geq 2 \sim 5 <$ ±0.25 $\geq 0 \sim 2 <$ ±0.15 $\geq 5$ ±0.35		SCALE 1:1 UNIT mm		The copyright belongs to samzo parts [China] Co., Ltd. please use the material after samzo parts agree to authorize. The final right of interpretation belongs to samzo parts. WWW.KKK-JP.COM TITLE: 2.5PH 90度弯脚 PA4.0 DWG NO: GA02103-P001 PART NO: GA02103230592 MODEL NO: PR5W4036-2P-C-F	
DESIGN WANGGUIFA 2018.06.12 CHECKED ZHENGUILAN 2018.06.12 APPROVED LILIANJIANG 2018.06.14		SAMZO COMPONENTS Electronic switch and connector manufacturer				NAME: POGO PIN	
1	2	3	4	5	6	7	8